




- GENERAL NOTES:
- (1) LAYER 9/8 FIRECODE TYPE X/DM EA SIDE OF EXISTING PARTITION FOR (1) HOUR RATING
 - 2 DEMO (E) PARTITION PATCH AS NECESSARY
 - 3 WHEN PATCHING DO NOT A BRANCH WALL OR PATCH INTO BRANCH FOR ANY
 - 4 PATCHING TO BE DONE IN 10' RADIUS OF EACH OTHER FOR STRUCTURAL JOINTS. LOADS OF SECOND FLOOR USE PRIOR TO FINISH. (1) LAYER 9/8 FIRECODE TYPE X/DM X/DM PERUL 9/8 SEE PERUL 9/8 FOR CONSTRUCTION DETAILS
 - 5 CONSTRUCTION SHALL BE IN ACCORDANCE WITH ANY ARCHITECT PRIOR TO ANY DEMO CONSTRUCTION
 - 6 CLOSER & RAVING BAR C LABEL 46 MIN. FLUSH POLYURETHANE FINISH WOOD VENEER DOOR W/ AIR FRAME
 - 7 MOTION & VIBRATION SHALL BE CONTROLLED
 - 8 THE EARTHQUAKE RESISTANT DESIGN OF THE EXISTING STRUCTURE SHALL BE REVIEWED BY THE GENERAL CONTRACTOR SHALL VERIFY
 - 9 ALL CONSTRUCTION SAFEGUARDS MUST BE COORDINATED BY THE GC WITH THE BIDDING CONSTRUCTION OFFICIALS
 - 10 KNOCK BOX LOCATION, SIZE AND SPECS TO BE COORDINATED WITH THE FIRE MARSHALL

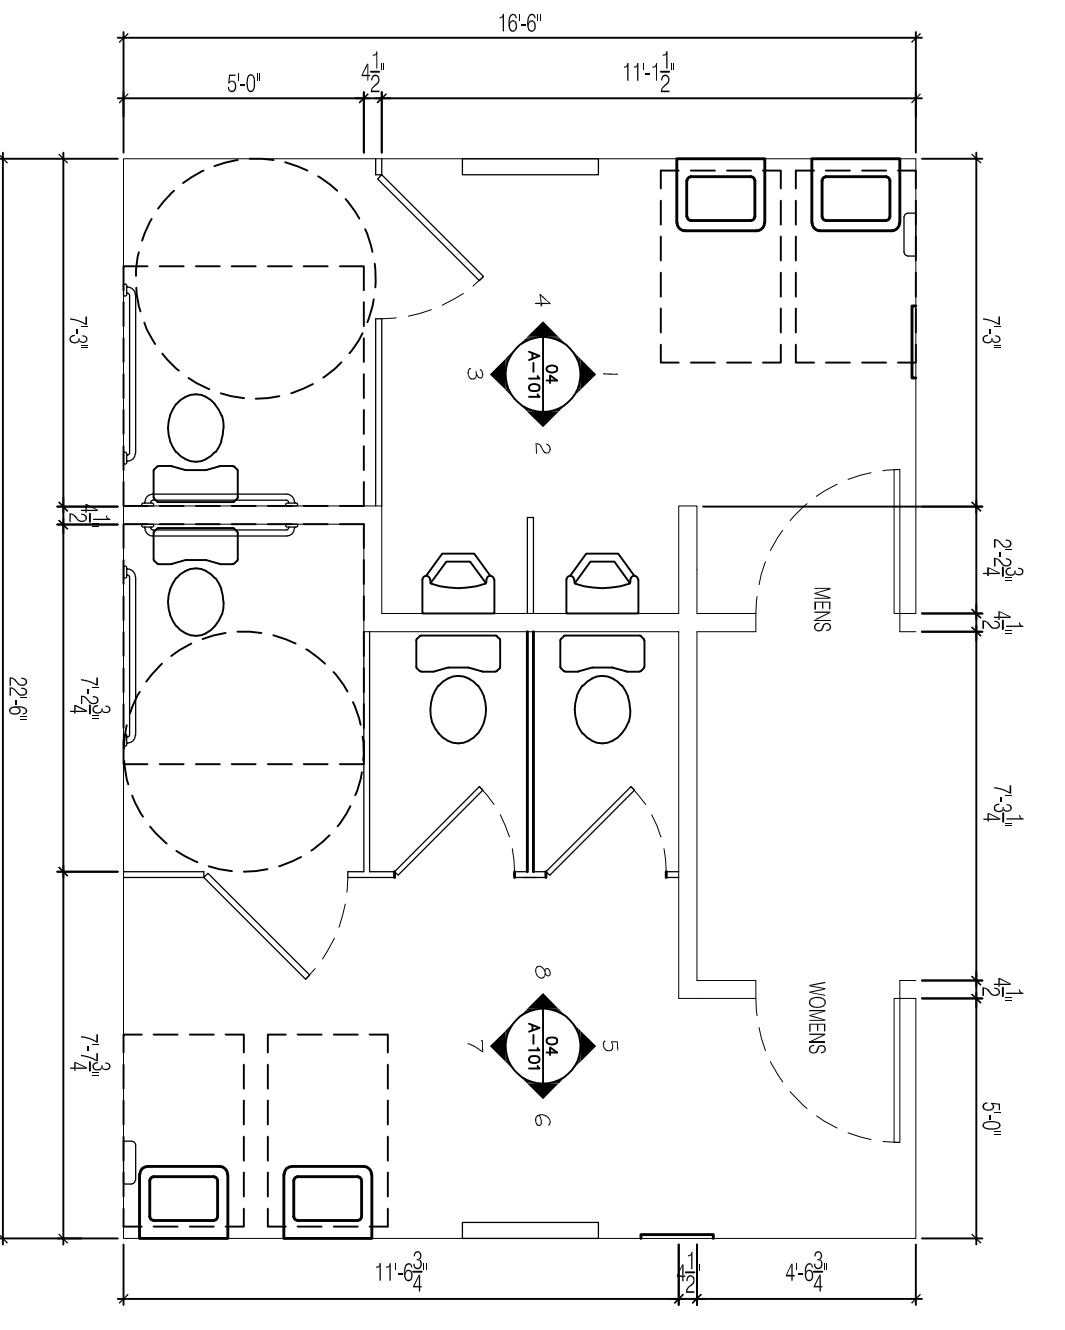


03 ENLARGED TOILET PLAN
A-101 Scale: 1/4" = 1'-0"

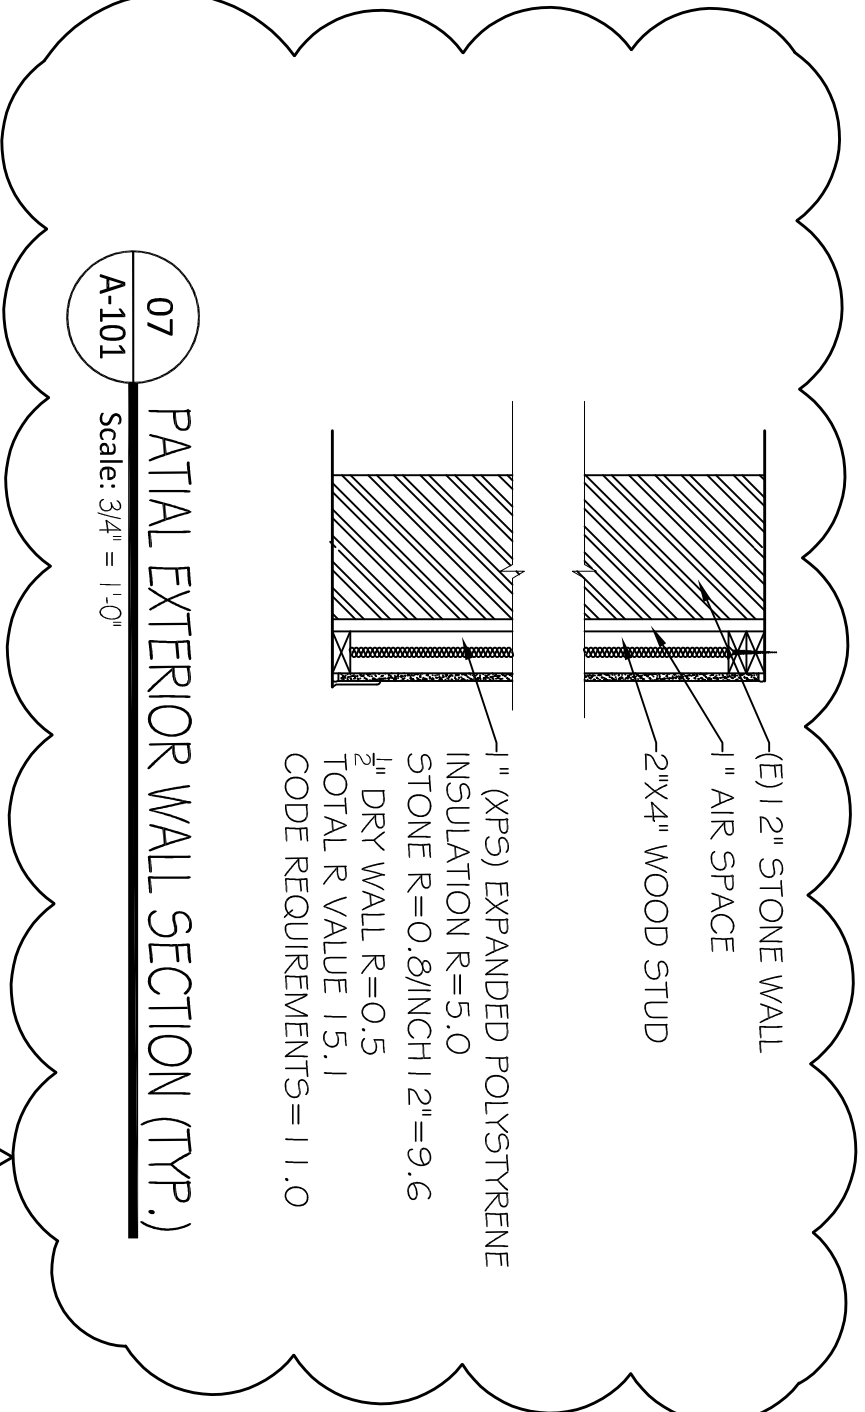

07 PATIAL EXTERIOR WALL SECTION (TYP.)
A-101 Scale: 3/4" = 1'-0"

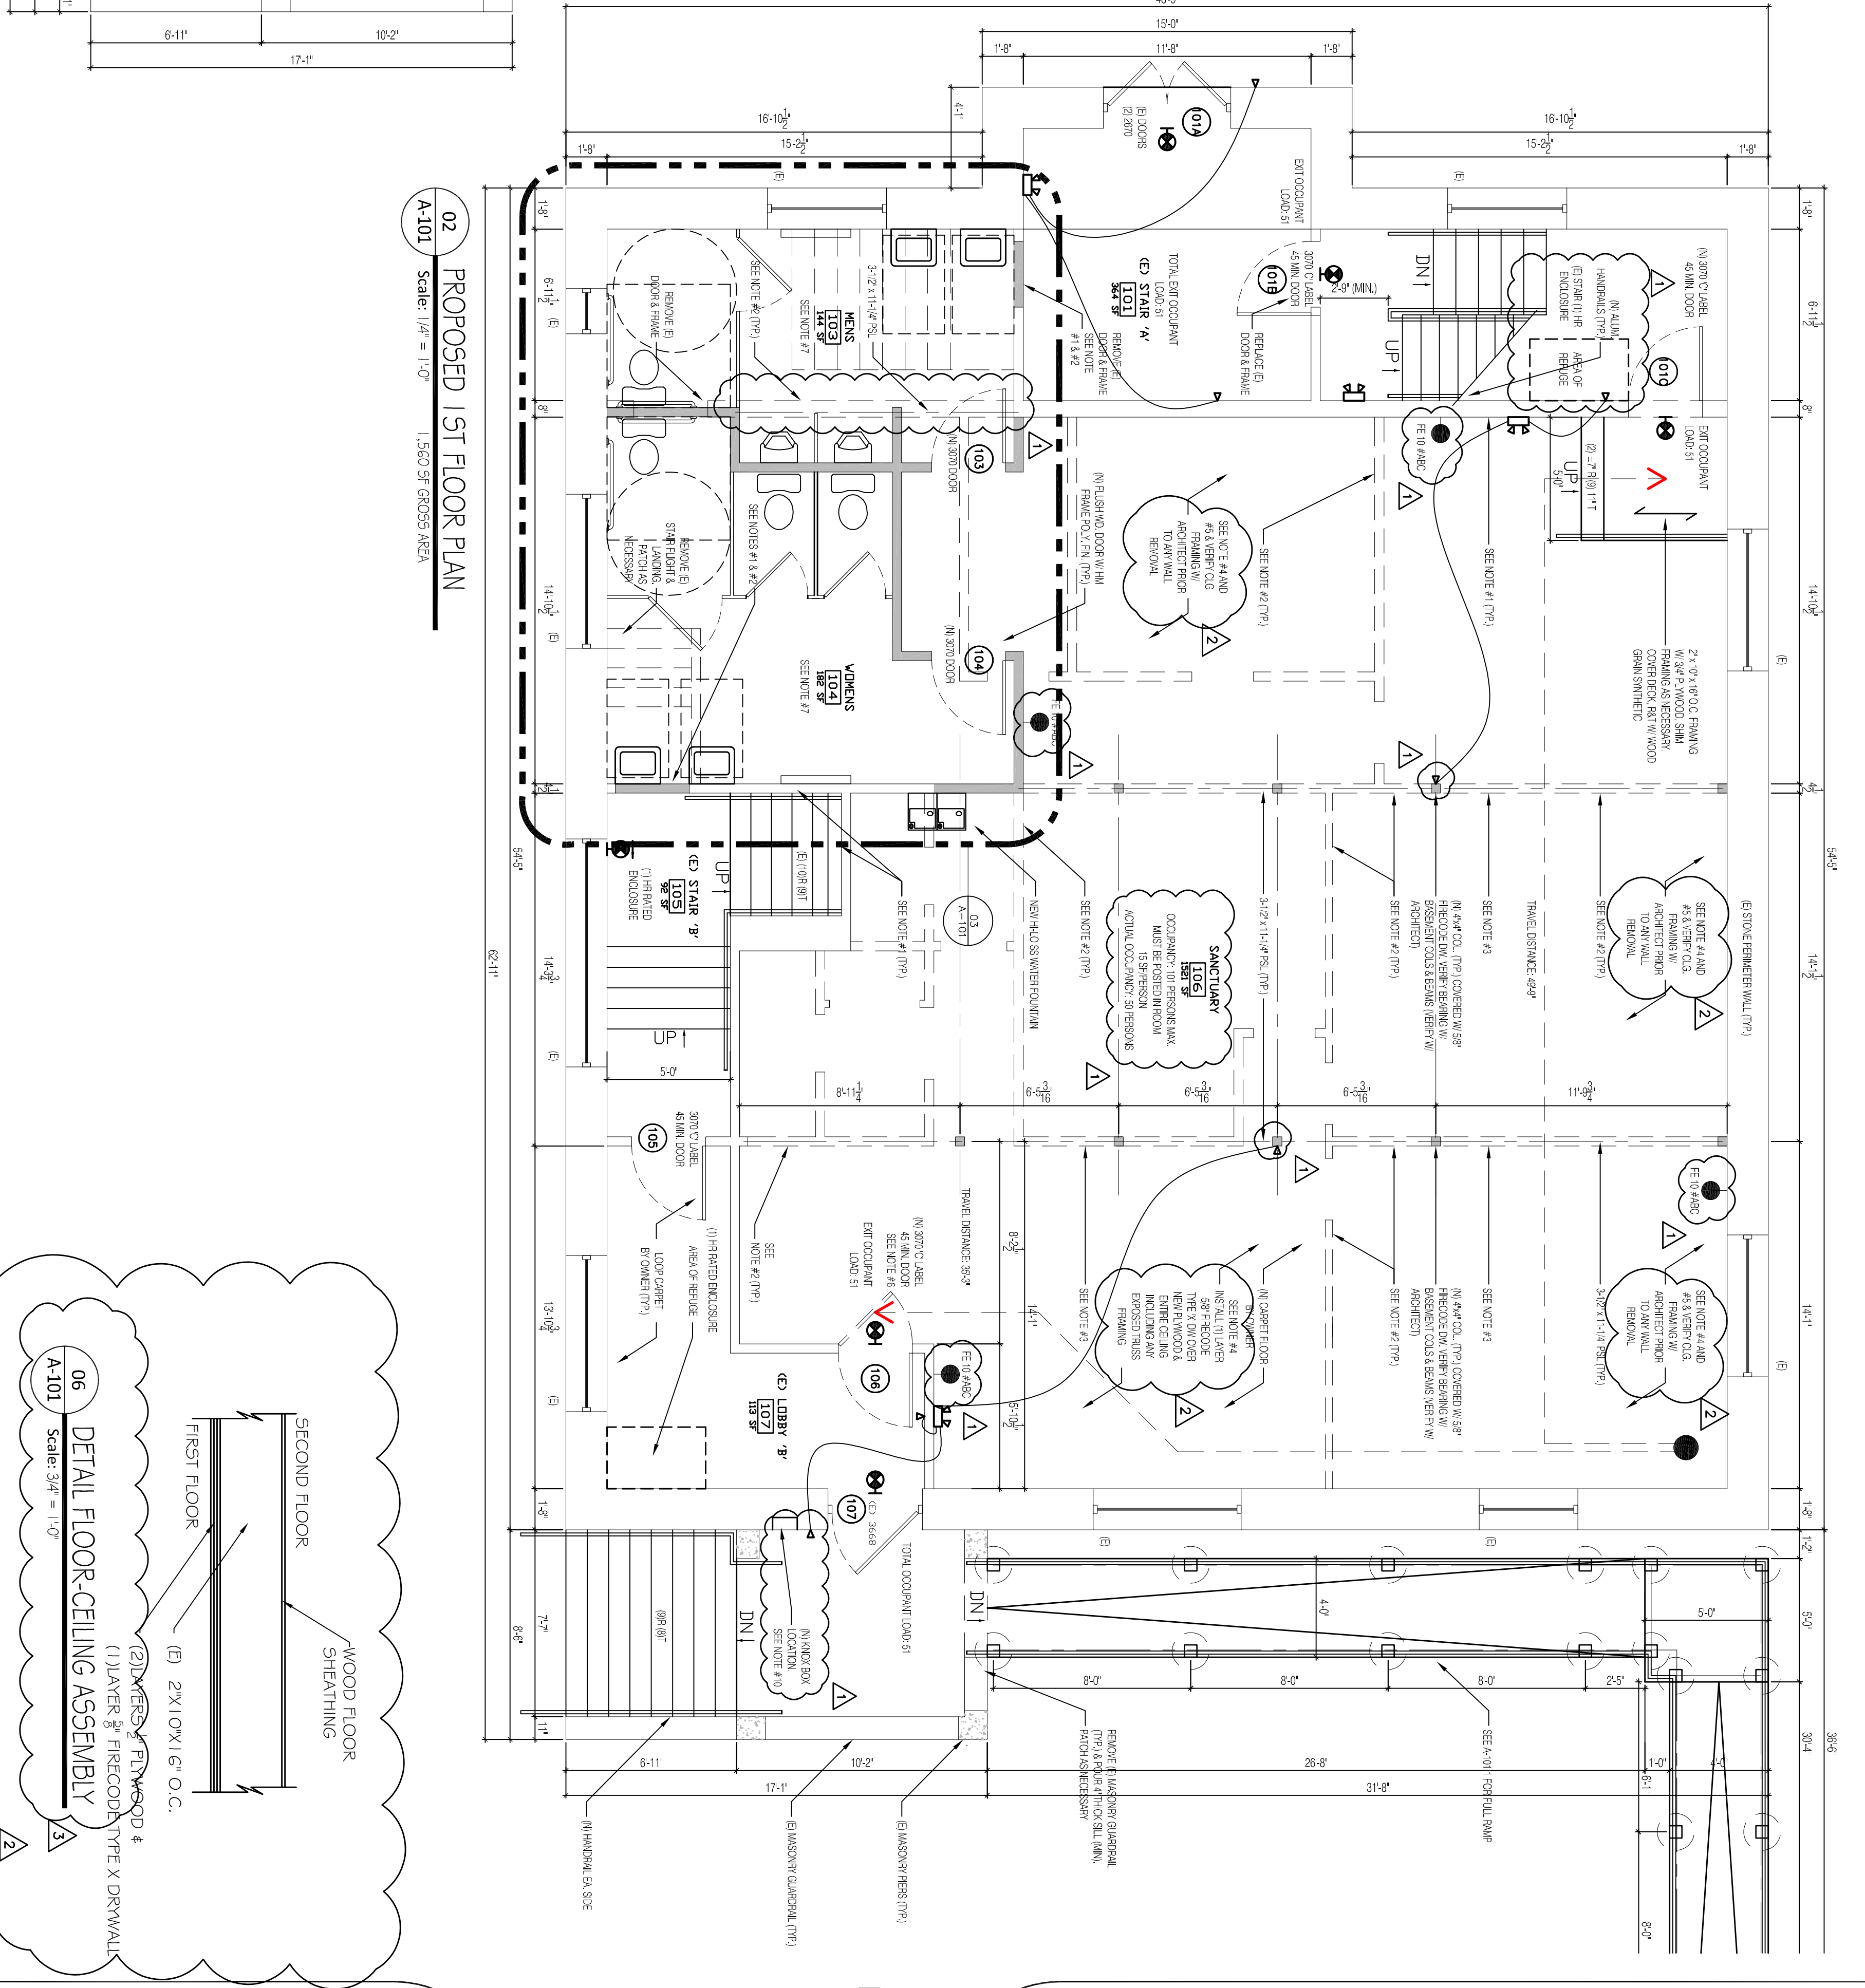


02 PROPOSED 1ST FLOOR PLAN
A-101 Scale: 1/4" = 1'-0"

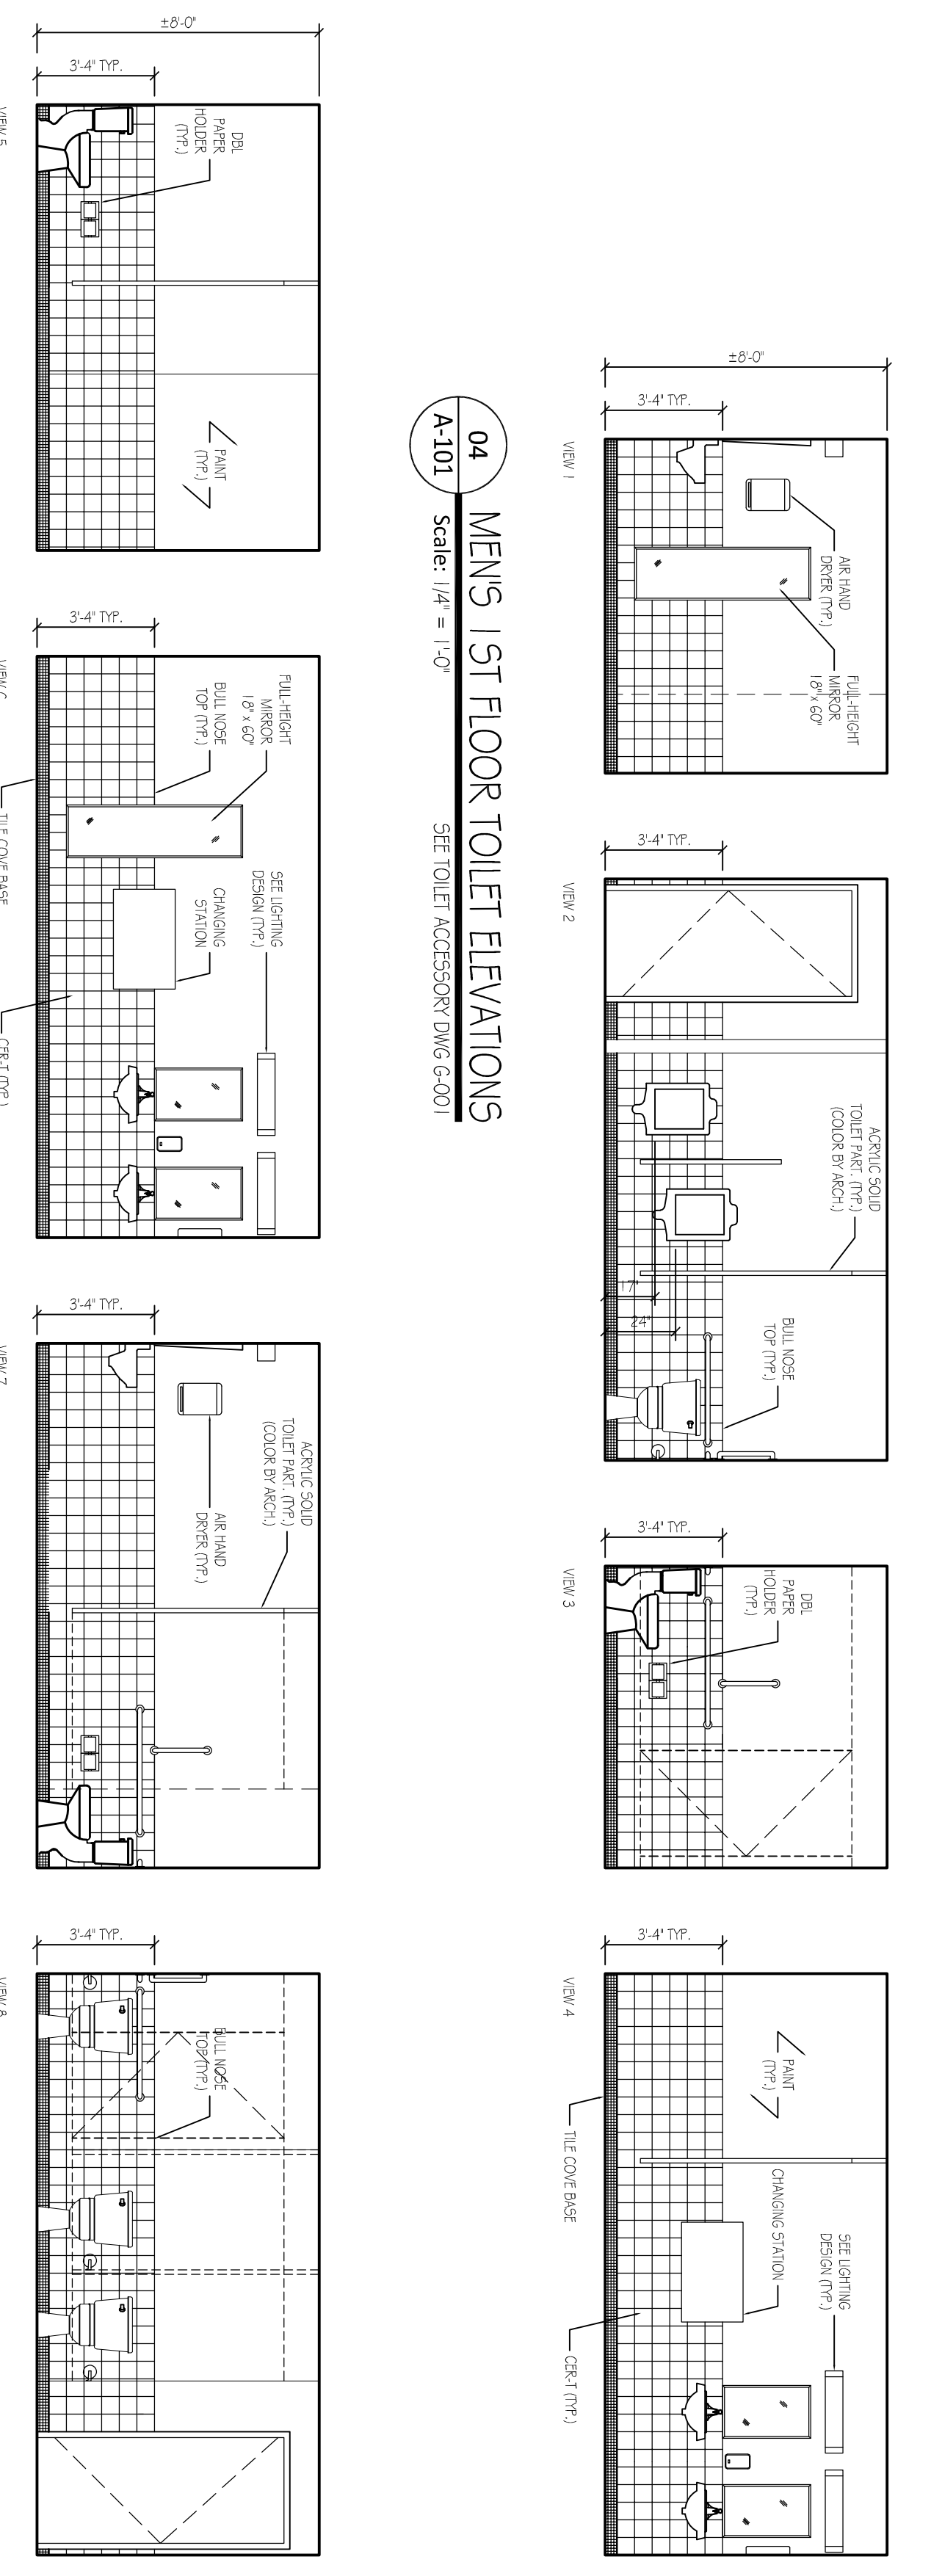

04 MENS 1ST FLOOR TOILET ELEVATIONS
A-101 Scale: 1/4" = 1'-0"

05 WOMENS 1ST FLOOR TOILET ELEVATIONS
A-101 Scale: 1/4" = 1'-0"

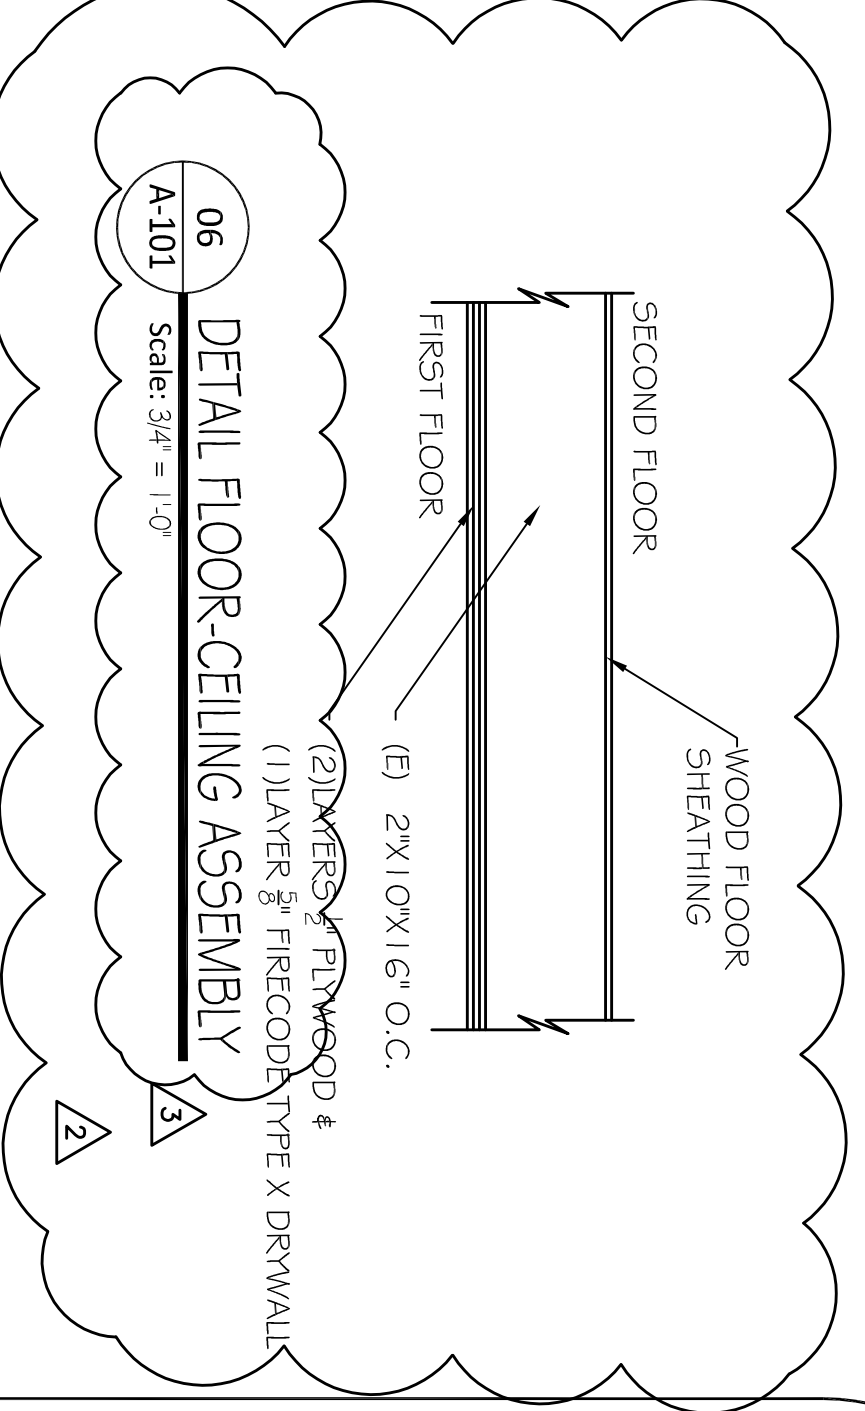

06 DETAIL FLOOR CEILING ASSEMBLY
A-101 Scale: 3/4" = 1'-0"

PERMIT SET 09-19-2019
ALL WORK FOR THIS PERMIT SET AND DRAWINGS ARE THE PROPERTY OF DEL CIOFFO ARCHITECTS, INC. AND MAY NOT BE COPIED FOR ANY REASON WITHOUT WRITTEN PERMISSION FROM DEL CIOFFO ARCHITECTS, INC.

PA HINDU TEMPLE, INC.
LANSDALE BOROUGH, MONTGOMERY COUNTY
PROJECT # 1109-19A

Project Date: INTERIOR ALTERATIONS
3011 N. BROAD STREET
LANSDALE, PA 19446

Owner: PA HINDU TEMPLE, INC.
3011 N. BROAD STREET
LANSDALE, PA 19446

Drawn Date: 09/19/2019 Drawn by: AB

Project Name: FIRST FLOOR PLANS

Drawing Title: A-101

PROFESSIONAL SEAL
LIC# 06-110

Del Cioffo Architects

309 N. Springhouse Pike
North Wales, PA 19454
Tel: 215-639-6301
Fax: 215-639-6312
www.delciolettoarchitects.com

Architectural Design
Project Development
Programing
Mechanical Engineering
Construction Management

Licensee & Co-licensure: MA
Del Cioffo Architects, Inc.

PA RA LICENSE 2005:
55-00065626
DE PA LICENSE 10-04-2013:
57-0000350
MD PA LICENSE 04-23-2006:
21A00-0059000
GT AUTHORIZATION 2013:
01-31-2014: 131027174
PA RA LICENSE 06-30-1973:
PA0006271X
A0000032E

General Notes:
1.

Revisions:
1. 10-21-19 BOROUGH PRELIM
2. REVIEW 50 STRUCTURAL
3. REVISION
04-14-2020 BOROUGH
2. REVIEW REVISION