

License # C-441446
 Joseph J. Del Cotto, Jr., AIA
 Del Cotto Architects, Inc.
 DE PA LICENSE 2005:
 95-00063965
 26 PA LICENSE 10-04-2013:
 CERT AUTHORIZATION 2013:
 57-0000390
 MD PA LICENSE 04-23-2008:
 21-04120326142203552
 NJ PA LICENSE 10-11-1974:
 21A100649990 11-20-2014:
 21AC00099900
 CERT AUTHORIZATION
 01-31-2014: 131027174
 PA PA LICENSE 06-30-1973:
 PA PA LICENSE 09-05-1987:
 AX0000321

General Notes:
 1.

Revisions
 1. 10.21.19: BOROUGH PRELIM
 REVIEW

PROFESSIONAL SEAL
 LICENSE NO.




309 N. Summerdown Pike
 North Wales, PA, 19454
 PH: 215-699-6301
 FAX: 215-699-6301
 email@delcottoarchitects.com
 www.delcottoarchitects.com
 Architectural Design
 Project Development
 Mechanical Engineering
 Construction Management

PA HINDU
 TEMPLE, INC.
 LANGDALE BOROUGH,
 MONTGOMERY COUNTY
 PROJECT #: 110919A


Project Data:
 INTERIOR ALTERATIONS
 301 N. BROAD STREET
 LANGDALE, PA 19446

Owner Data:
 PA HINDU TEMPLE, INC.
 301 N. BROAD STREET
 LANGDALE, PA 19446

Issue Date: 09/19/2019 Drawn by: AE
 Drawing Title:
 SECOND
 FLOOR PLANS
 Drawing Number:
 A-102

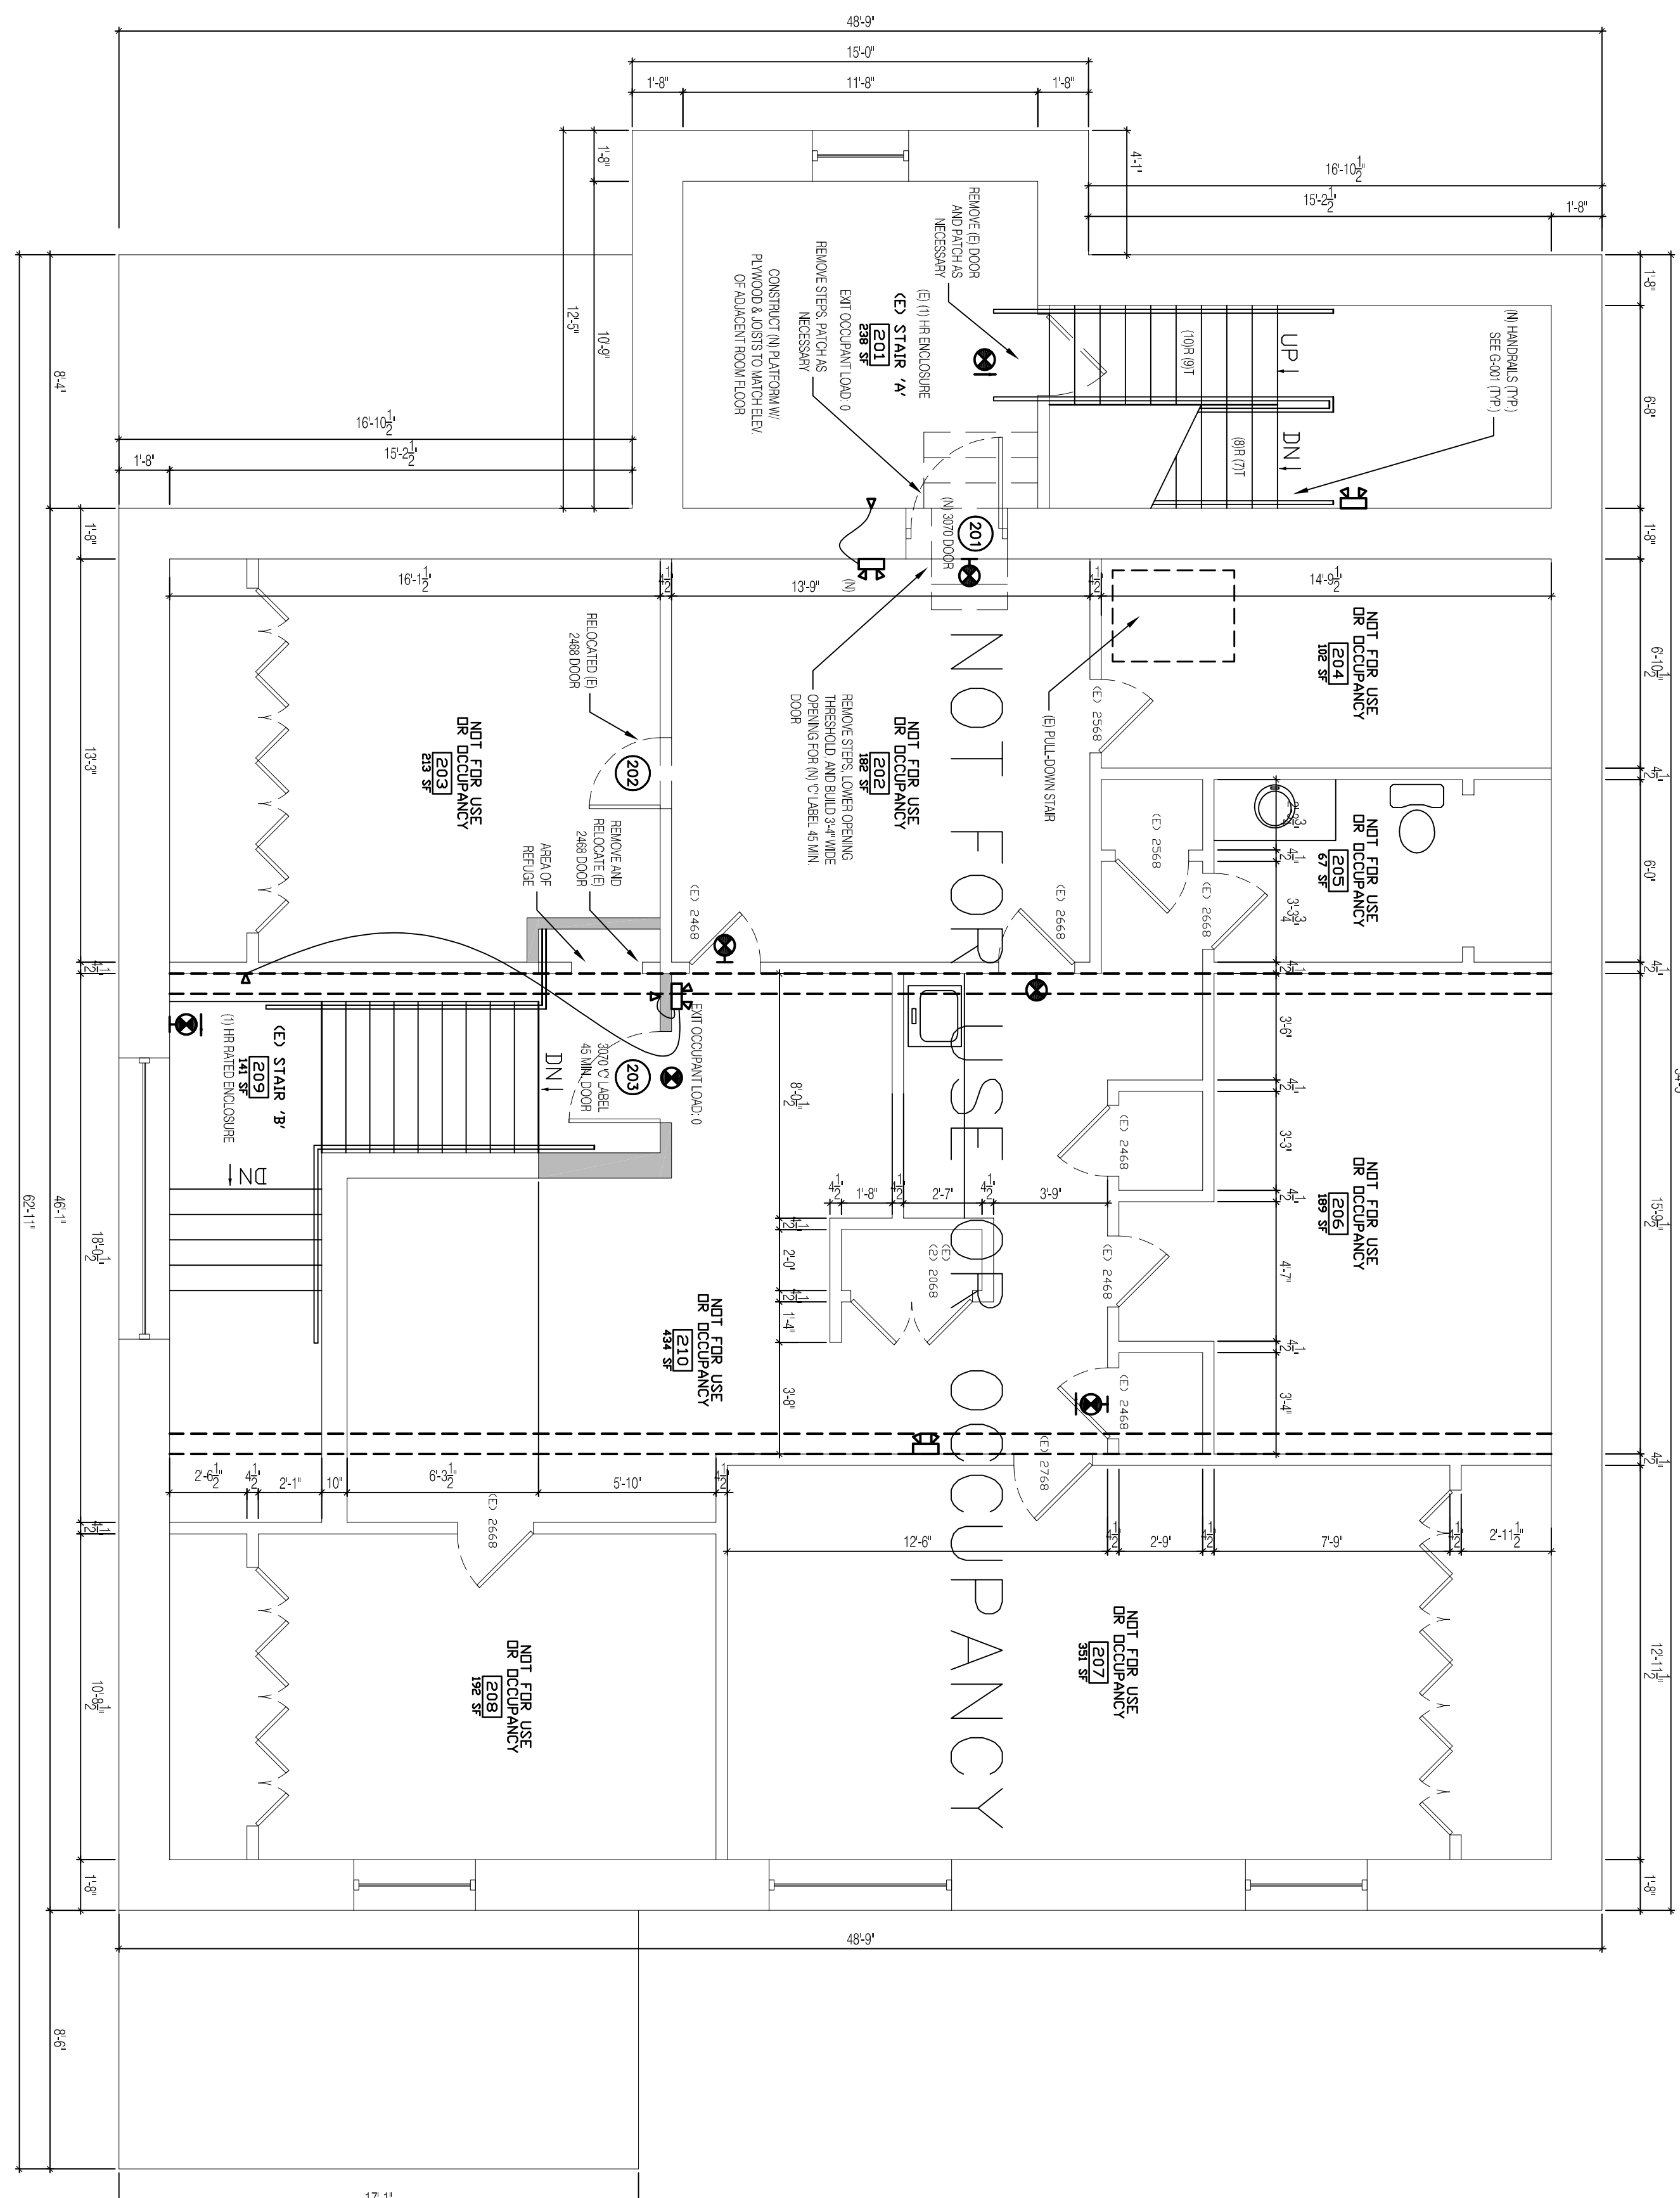

02 PROPOSED 2ND FLOOR PLAN
 Scale: 1/4" = 1'-0"
 1:564 SF GROSS AREA

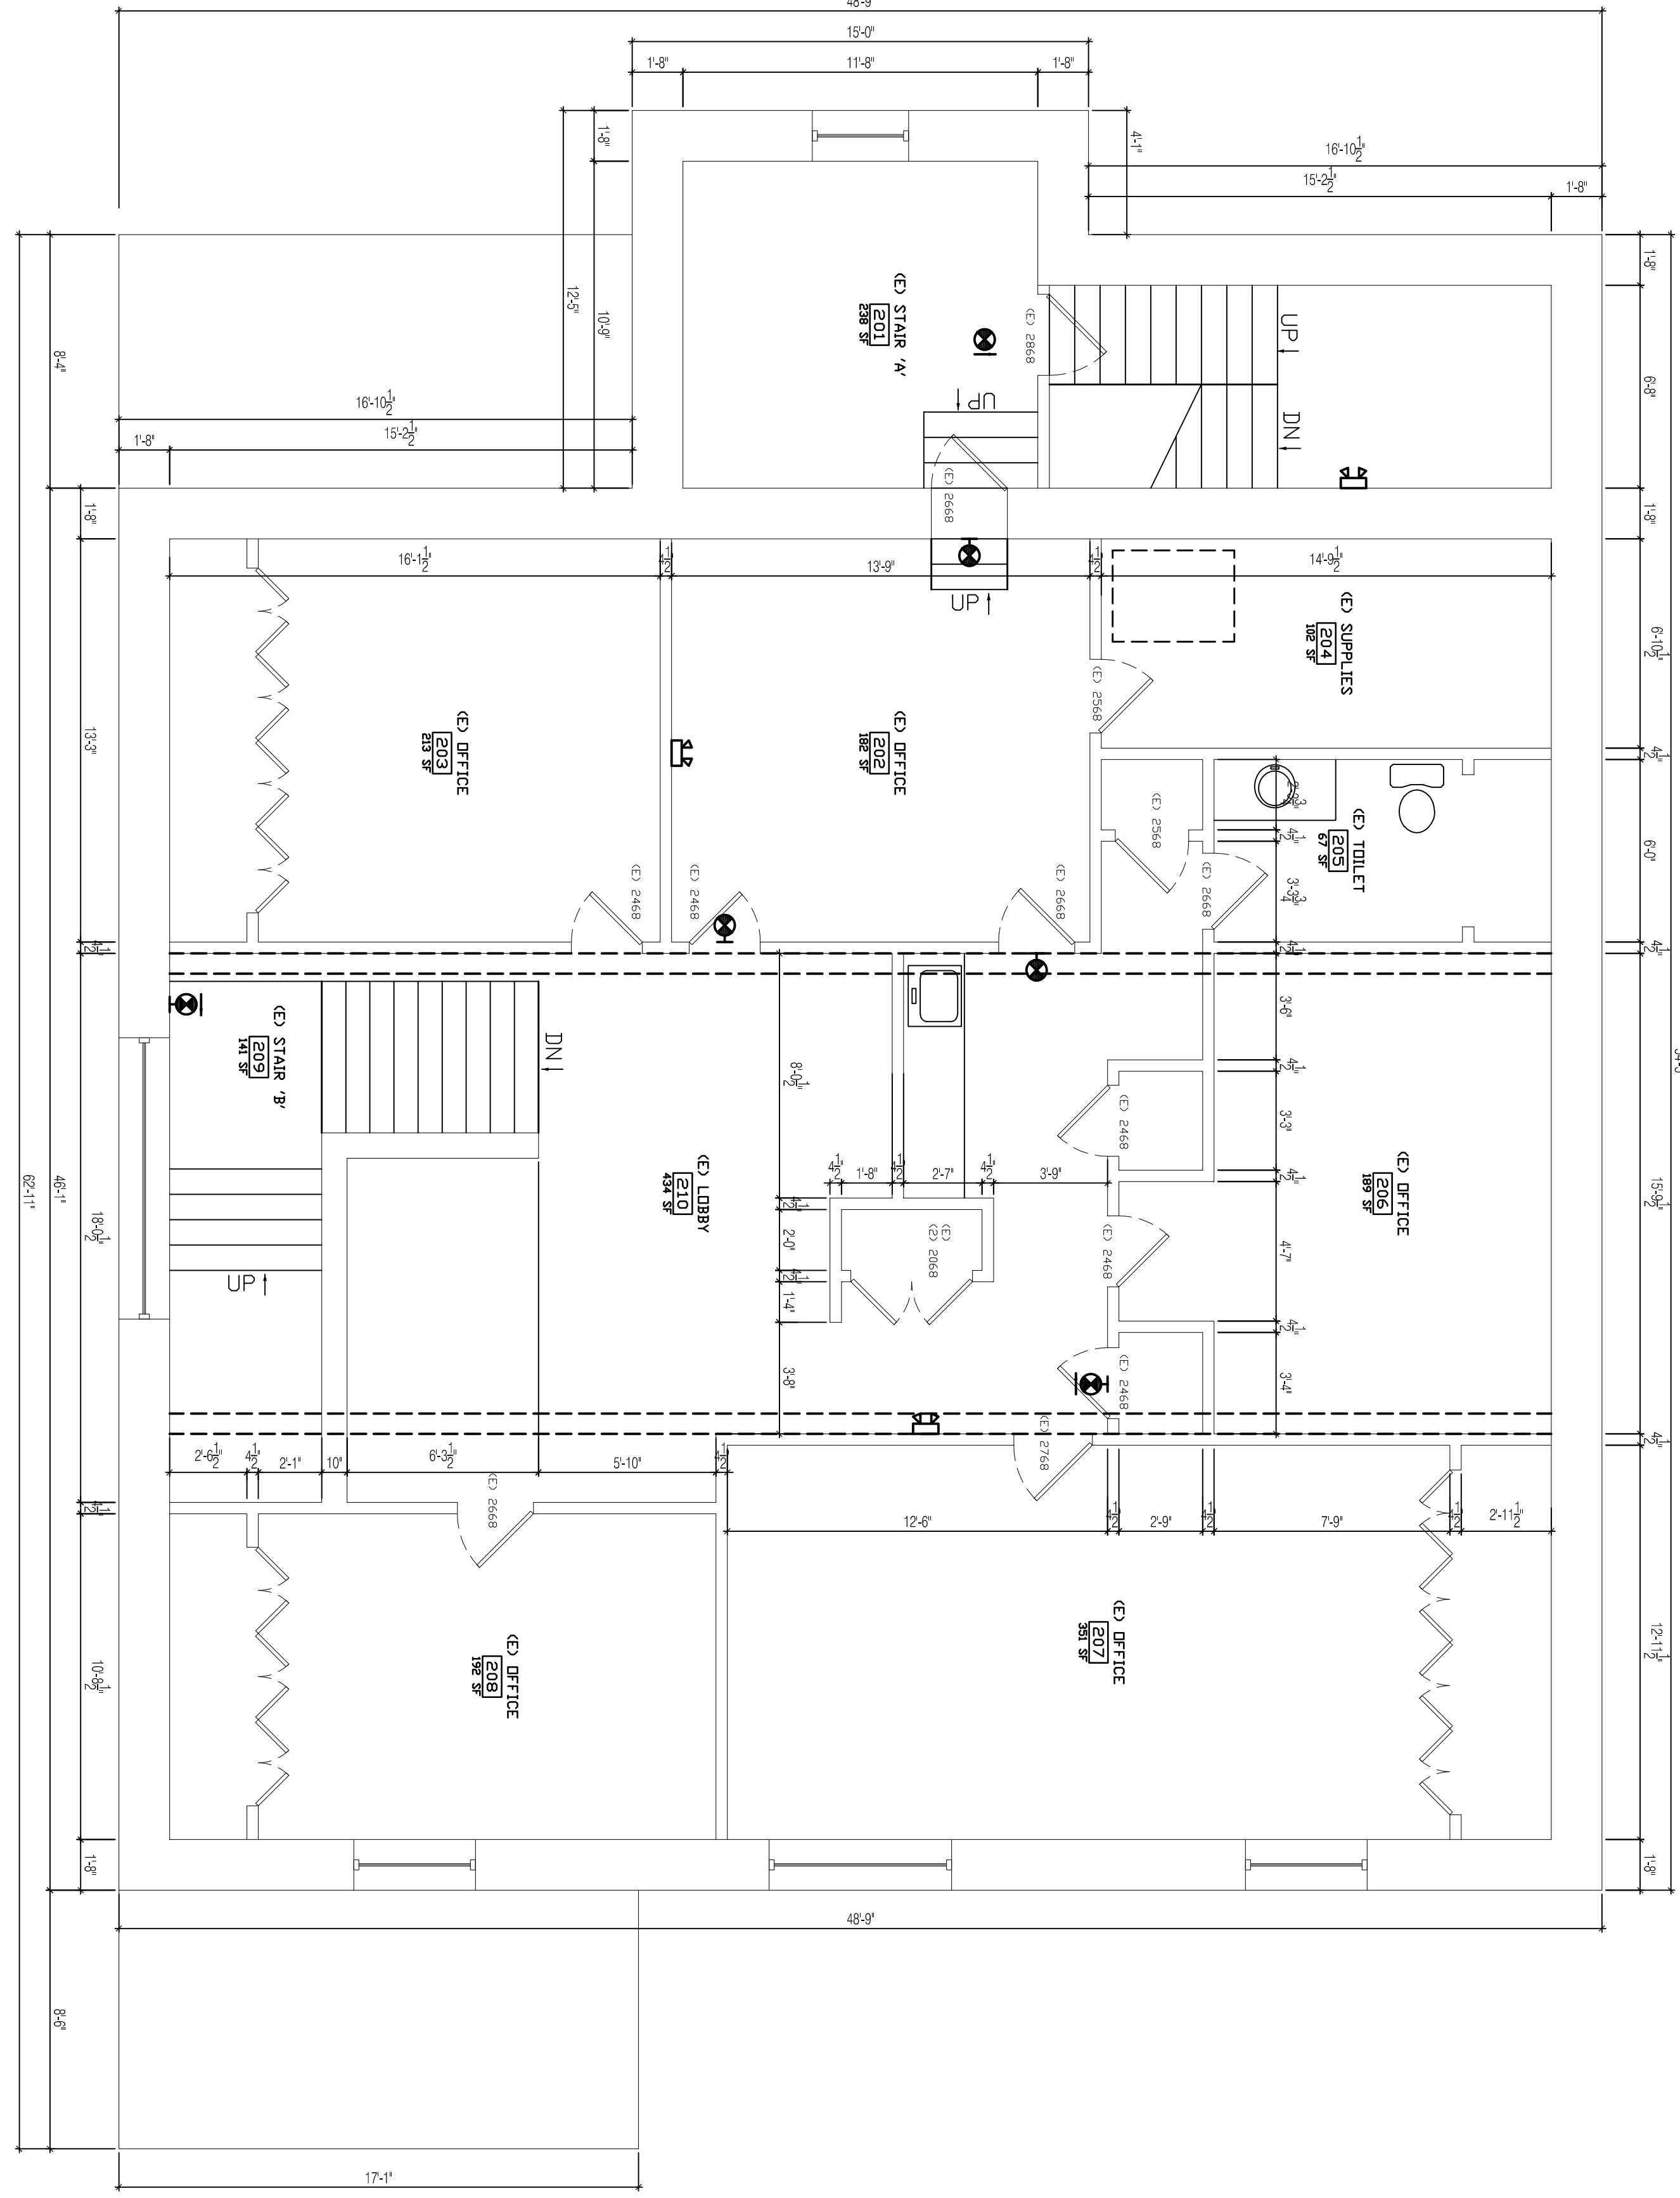

01 EXISTING 2ND FLOOR PLAN
 Scale: 1/4" = 1'-0"
 1:564 SF GROSS AREA

PERMIT SET 09-19-2019
 ALL WORK SHALL BE DONE IN ACCORDANCE WITH THE
 APPROPRIATE CODES AND REGULATIONS AND MAY NOT BE COPIED FOR ANY REASON
 WITHOUT WRITTEN PERMISSION
 CODES: 2018 IBC, 2018 IRC, 2018 ASHRAE 90.1