


01 FIRST FLOOR RAMP PLAN
 W/ SANCTUARY SEATING PLAN
 Scale: 1/8" = 1'-0"

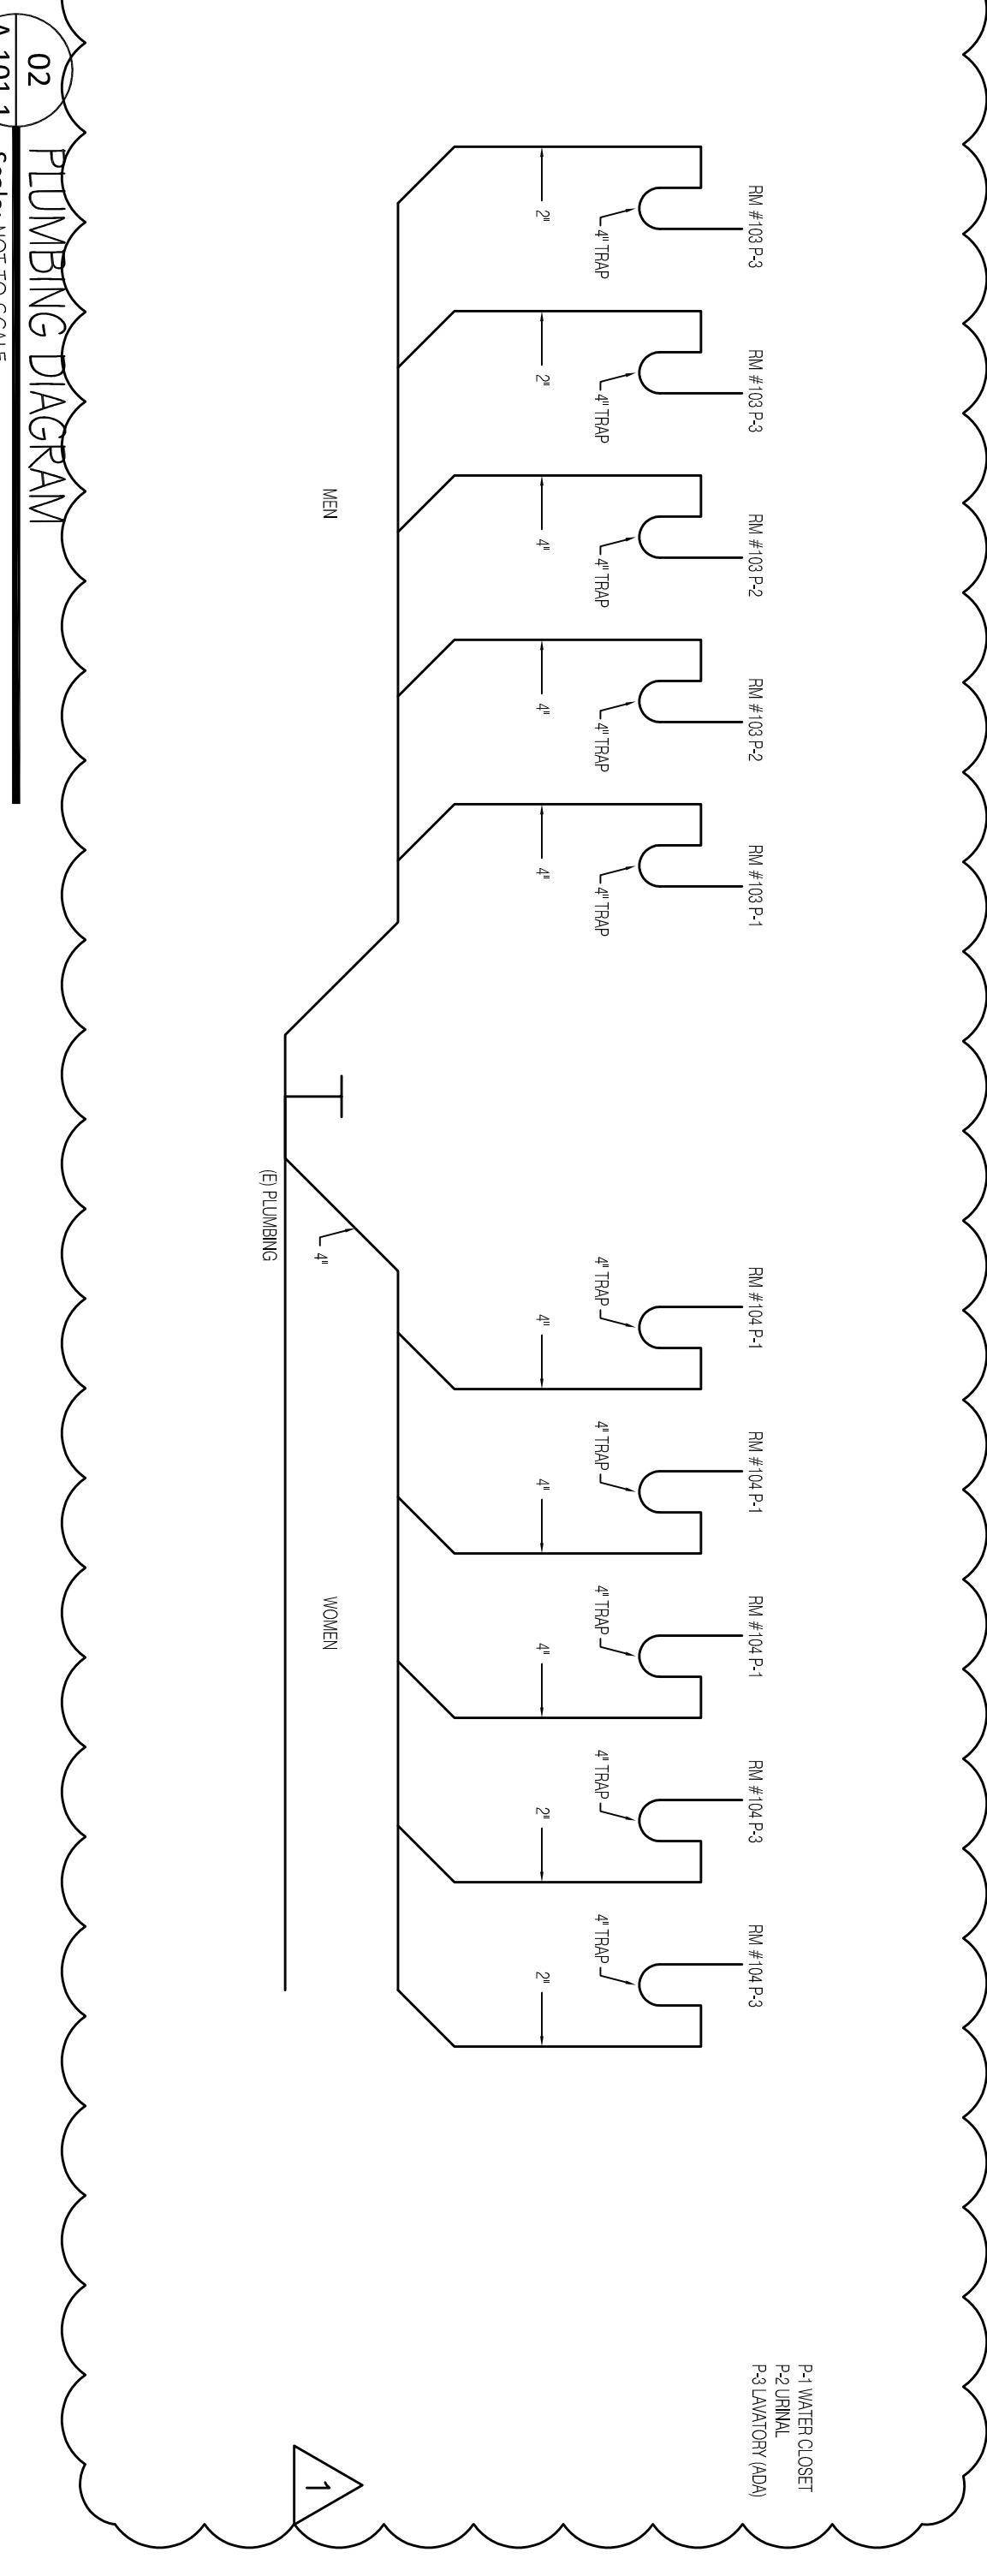

02 PLUMBING DIAGRAM

DOOR AND FRAME SCHEDULE (FIRST FLOOR)

MARK	DOOR			FRAME			FIRE RATING LABEL	HARDWARE SET NO	KEYSIDE RM NO	NOTES											
	WD	HGT	THK	MATL	TYPE	GLAZING					MATL	TYPE	HEAD	JAMB	SILL						

NOTE: ALL RATED DOORS MUST HAVE CLOSER

ROOM FINISH SCHEDULE (FIRST FLOOR)

NO	ROOM	NAME	AREA	FLOOR	BASE	N	E	S	W	WALLS	WAINSCOT	HT	TRIM	CEILING	HT	SIGNAGE NO	REMARKS

PERMIT SET 09-19-2019
 ALL RIGHTS OF THE OWNER AND DESIGNER ARE RESERVED. THIS SET OF DRAWINGS IS THE PROPERTY OF DEL COTTO ARCHITECTS, INC. AND MAY NOT BE COPIED FOR ANY REASON WITHOUT WRITTEN PERMISSION FROM DEL COTTO ARCHITECTS, INC.

PA HINDU TEMPLE, INC.

Owner Data:
 PA HINDU TEMPLE, INC.
 301 N. BROAD STREET
 LANSDALE, PA 19446

309 N. Summerdown Pike
 North Wales, PA 19454
 Tel: 215-689-6301
 Fax: 215-689-6302
 www.delcottoarchitects.com

Architectural Design
 Project Development
 Mechanical Engineering
 Construction Management

Del Cotto Architects
 PROFESSIONAL SEAL
 LANSDALE, PA

Drawn Date: 09/19/2019 Drawn By: AB
 Drawing Title: FIRST FLOOR RAMP PLAN
 SHEET # SCHEDULES
 A-101.1

- Licenses & Certifications:
 Joseph J. Del Cotto, Jr., MA
 Del Cotto Architects, Inc.
 DE PA LICENSE 2005:
 55-00065965
 DE PA LICENSE 10-04-2013:
 02-00000000
 CERT AUTHORIZATION 2013:
 57-00009550
 MD PA LICENSE 04-23-2006:
 21-041-203265-142205352
 NJ PA LICENSE 10-11-1974:
 21-1006449900
 21-1000098900
 CERT AUTHORIZATION
 01-131-2014: 131027174
 PA PA LICENSE 06-30-1973:
 PA LICENSE 06-05-1987:
 A40000321
- Revisions:
 1. 10-21-19: BOROUGH PRELIM
 2. REVIEW: SD: STRUCTURAL
 04-14-20: BOROUGH
 3. REVIEW REVISION
- General Notes:
 1.